

# MARION COUNTY SURVEYOR'S OFFICE


## SECTION CORNER RECORD

DEBRA S. JENKINS  
MARION COUNTY SURVEYOR

SEC. 12 TWN. 15<sub>N</sub> RNG. 2<sub>E</sub>

BRYAN F. CATLIN, PLS  
TECHNICAL SUPERVISOR

Date: 6-15-09  
Party Chief: Wilcoxon  
Crew: Finney  
Type of Marker: Harrison  
Method of Establishment: County: 9-2-1997  
IN S.P.C. E Zone, NAD 83  
Name: 15021205  
N: 500 775.491 2(m)  
E: 49 152.870 8(m)

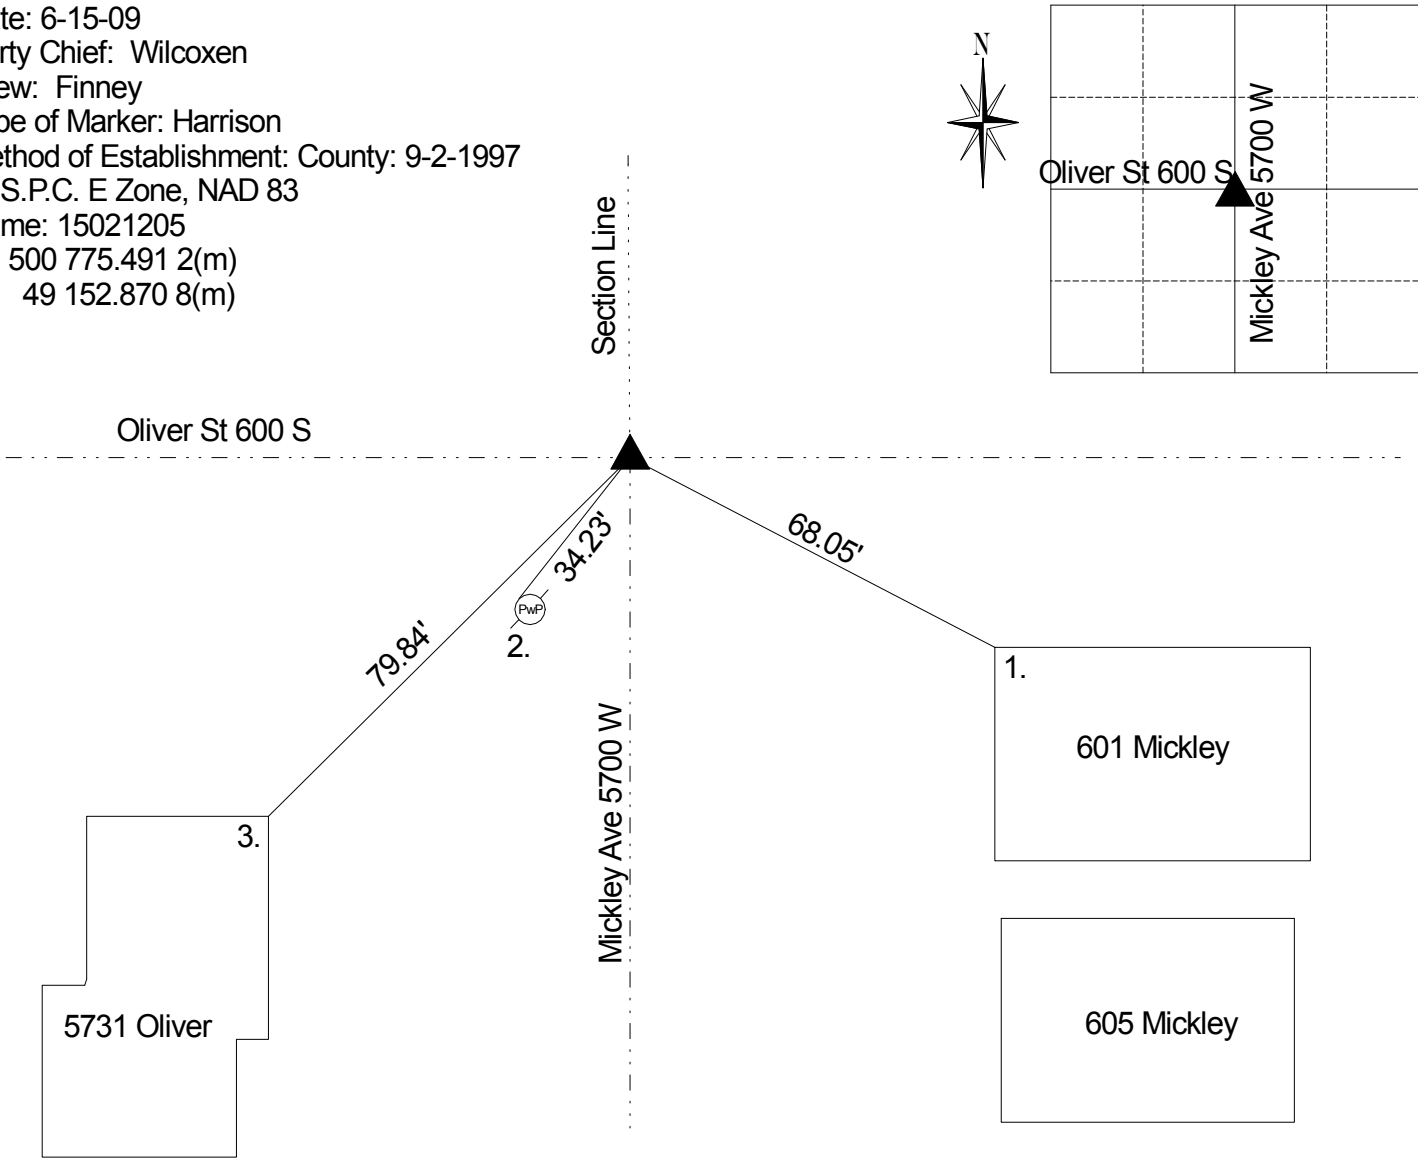

A survey by H.B. Fatout on March 20,1877 in this area indicates no stone or witnesses (Wayne Legal Book p. 57). Corner established by using plat of Cloverleaf Farms 8th section in 1981 by MCS. Corner referenced by Wilcoxon on 11/10/1989 and called a rebar with cap set. Corner referenced by Kiste on 9/2/1997 and called a rebar with MCSO cap. Corner referenced by Whiteside on 3/18/2002 and called a rebar with MCSO cap with punch hole. Corner referenced by Wilcoxon on 8/25/07 and called a rebar with MCSO cap. Corner excavated by Wilcoxon on 6/11/09 and a rebar was found 6" down. An old wood hub was found 20" down, 0.4" south, and 0.4" west of forming pin found 20" down. A # 205 cast iron Harrison monument was set in the position of the forming pin.

REF.	DISTANCE	DESCRIPTION
1.	68.05'	NW corner of foundation 601 Mickley
2.	34.23'	Mag nail w/brass washer NW PwP #288-554 A 6" up
3.	79.84'	NE corner of foundation 5731 Oliver

THIS CORNER POSITION  
REPRESENTS A "TITLE" CORNER  
AND MAY NOT NECESSARILY  
REPRESENT THE POSITION BASED  
ON RECORD CORNERS